


OTHER UNDERGROUND METER BASE MOUNTING OPTIONS

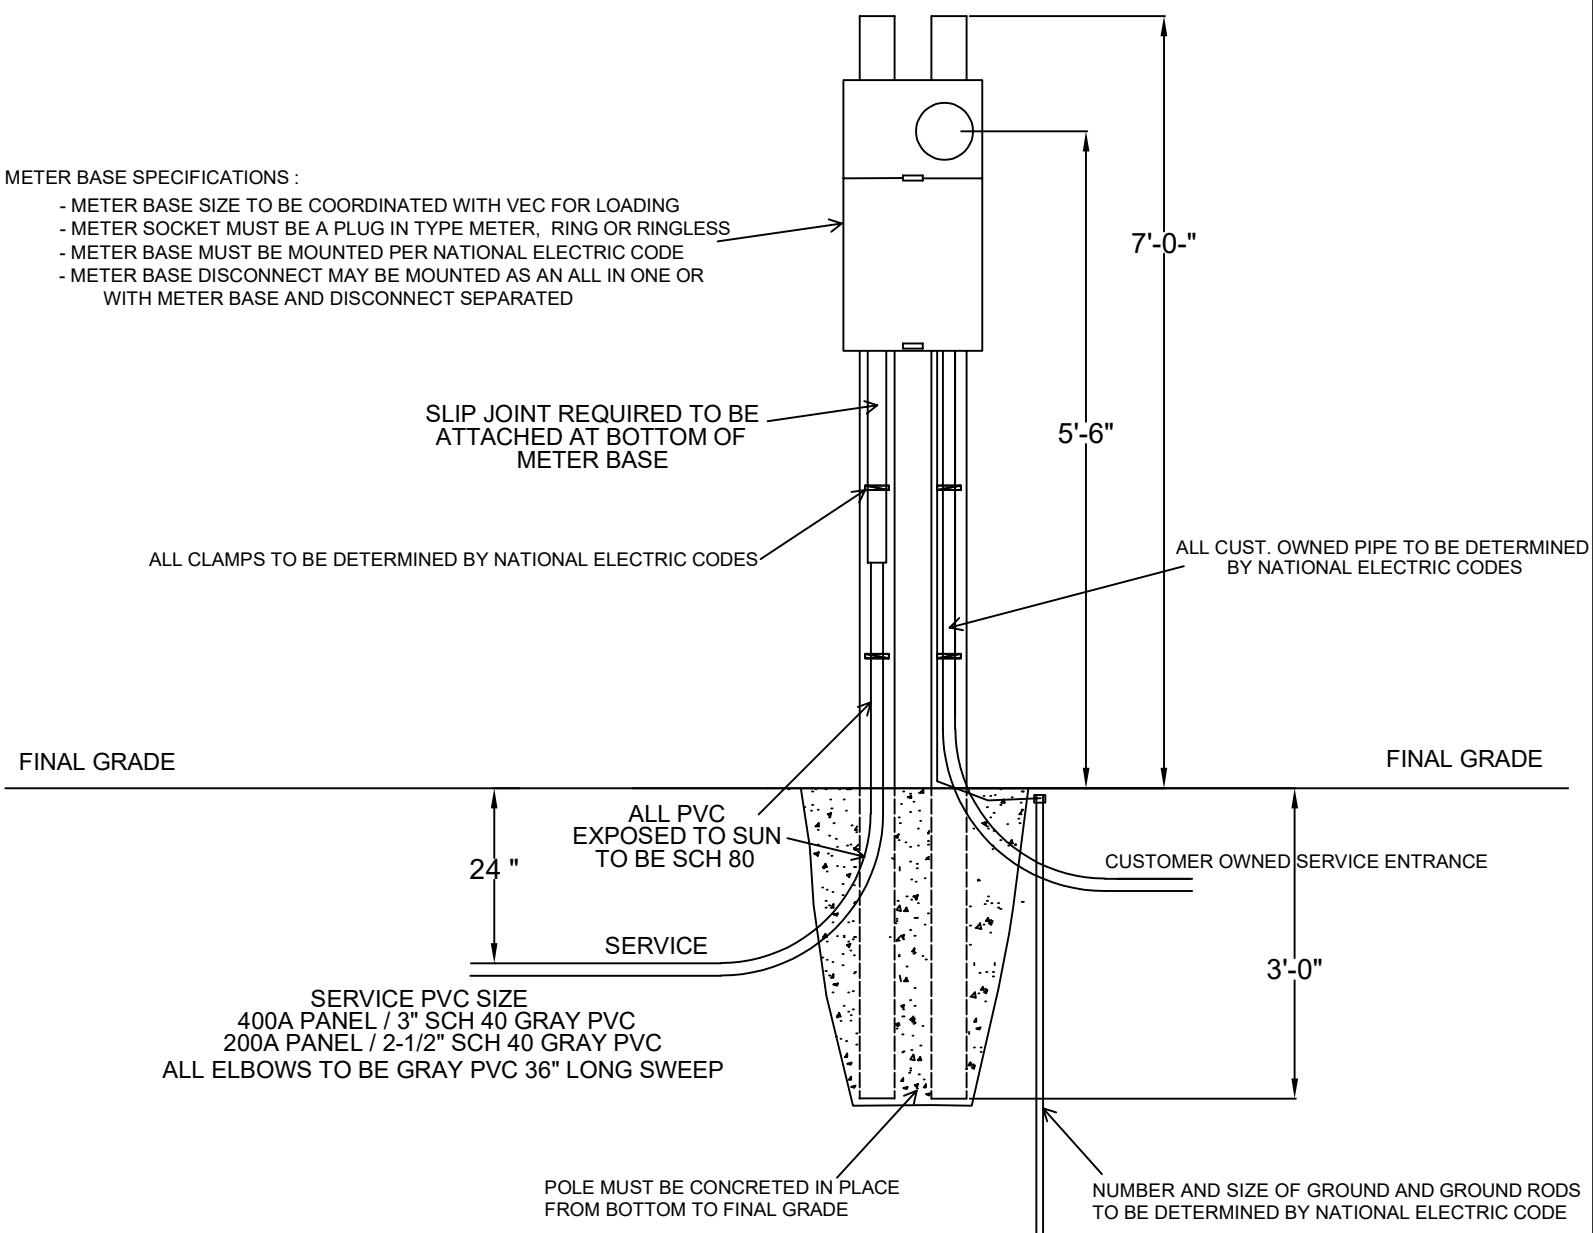

ALL SERVICE AND SECONDARY PIPES MUST HAVE A PULL STRING

METER BASE POLE INSTALLED BY CUSTOMER AND INSPECTED BY STATE INSPECTOR

NOT TO SCALE

SINGLE PHASE PERMANENT UNDERGROUND
METER BASE ON A POLE



DRAWN BY: DLB

REVISED: 8/19/24